



0m2m4m8m

CLIENT

PROJECT

PROVIDENCE CHRISTIAN COLLEGE
STAGE 3 - SCIENCE ADDITIONS

DRAWING:

SITE PLAN

bradquartermaine
architect

A

10 Caledonia Loop, North Coogee, WA 6163

E

brad@quartermaine.com.au

M

0417 931 941

SCALE

1:500 @ A1

DATE

29 NOVEMBER 2023

STATUS:

SCHEMATIC DESIGN



PROJECT NO:

23.10

DRAWING NO:

SK 02-B

© This drawing is copyright and the property of Brad QuartermaineArchitect Pty Ltd
(Copyright Act 1968) and must not be retained, copied or used without authority.

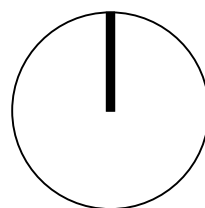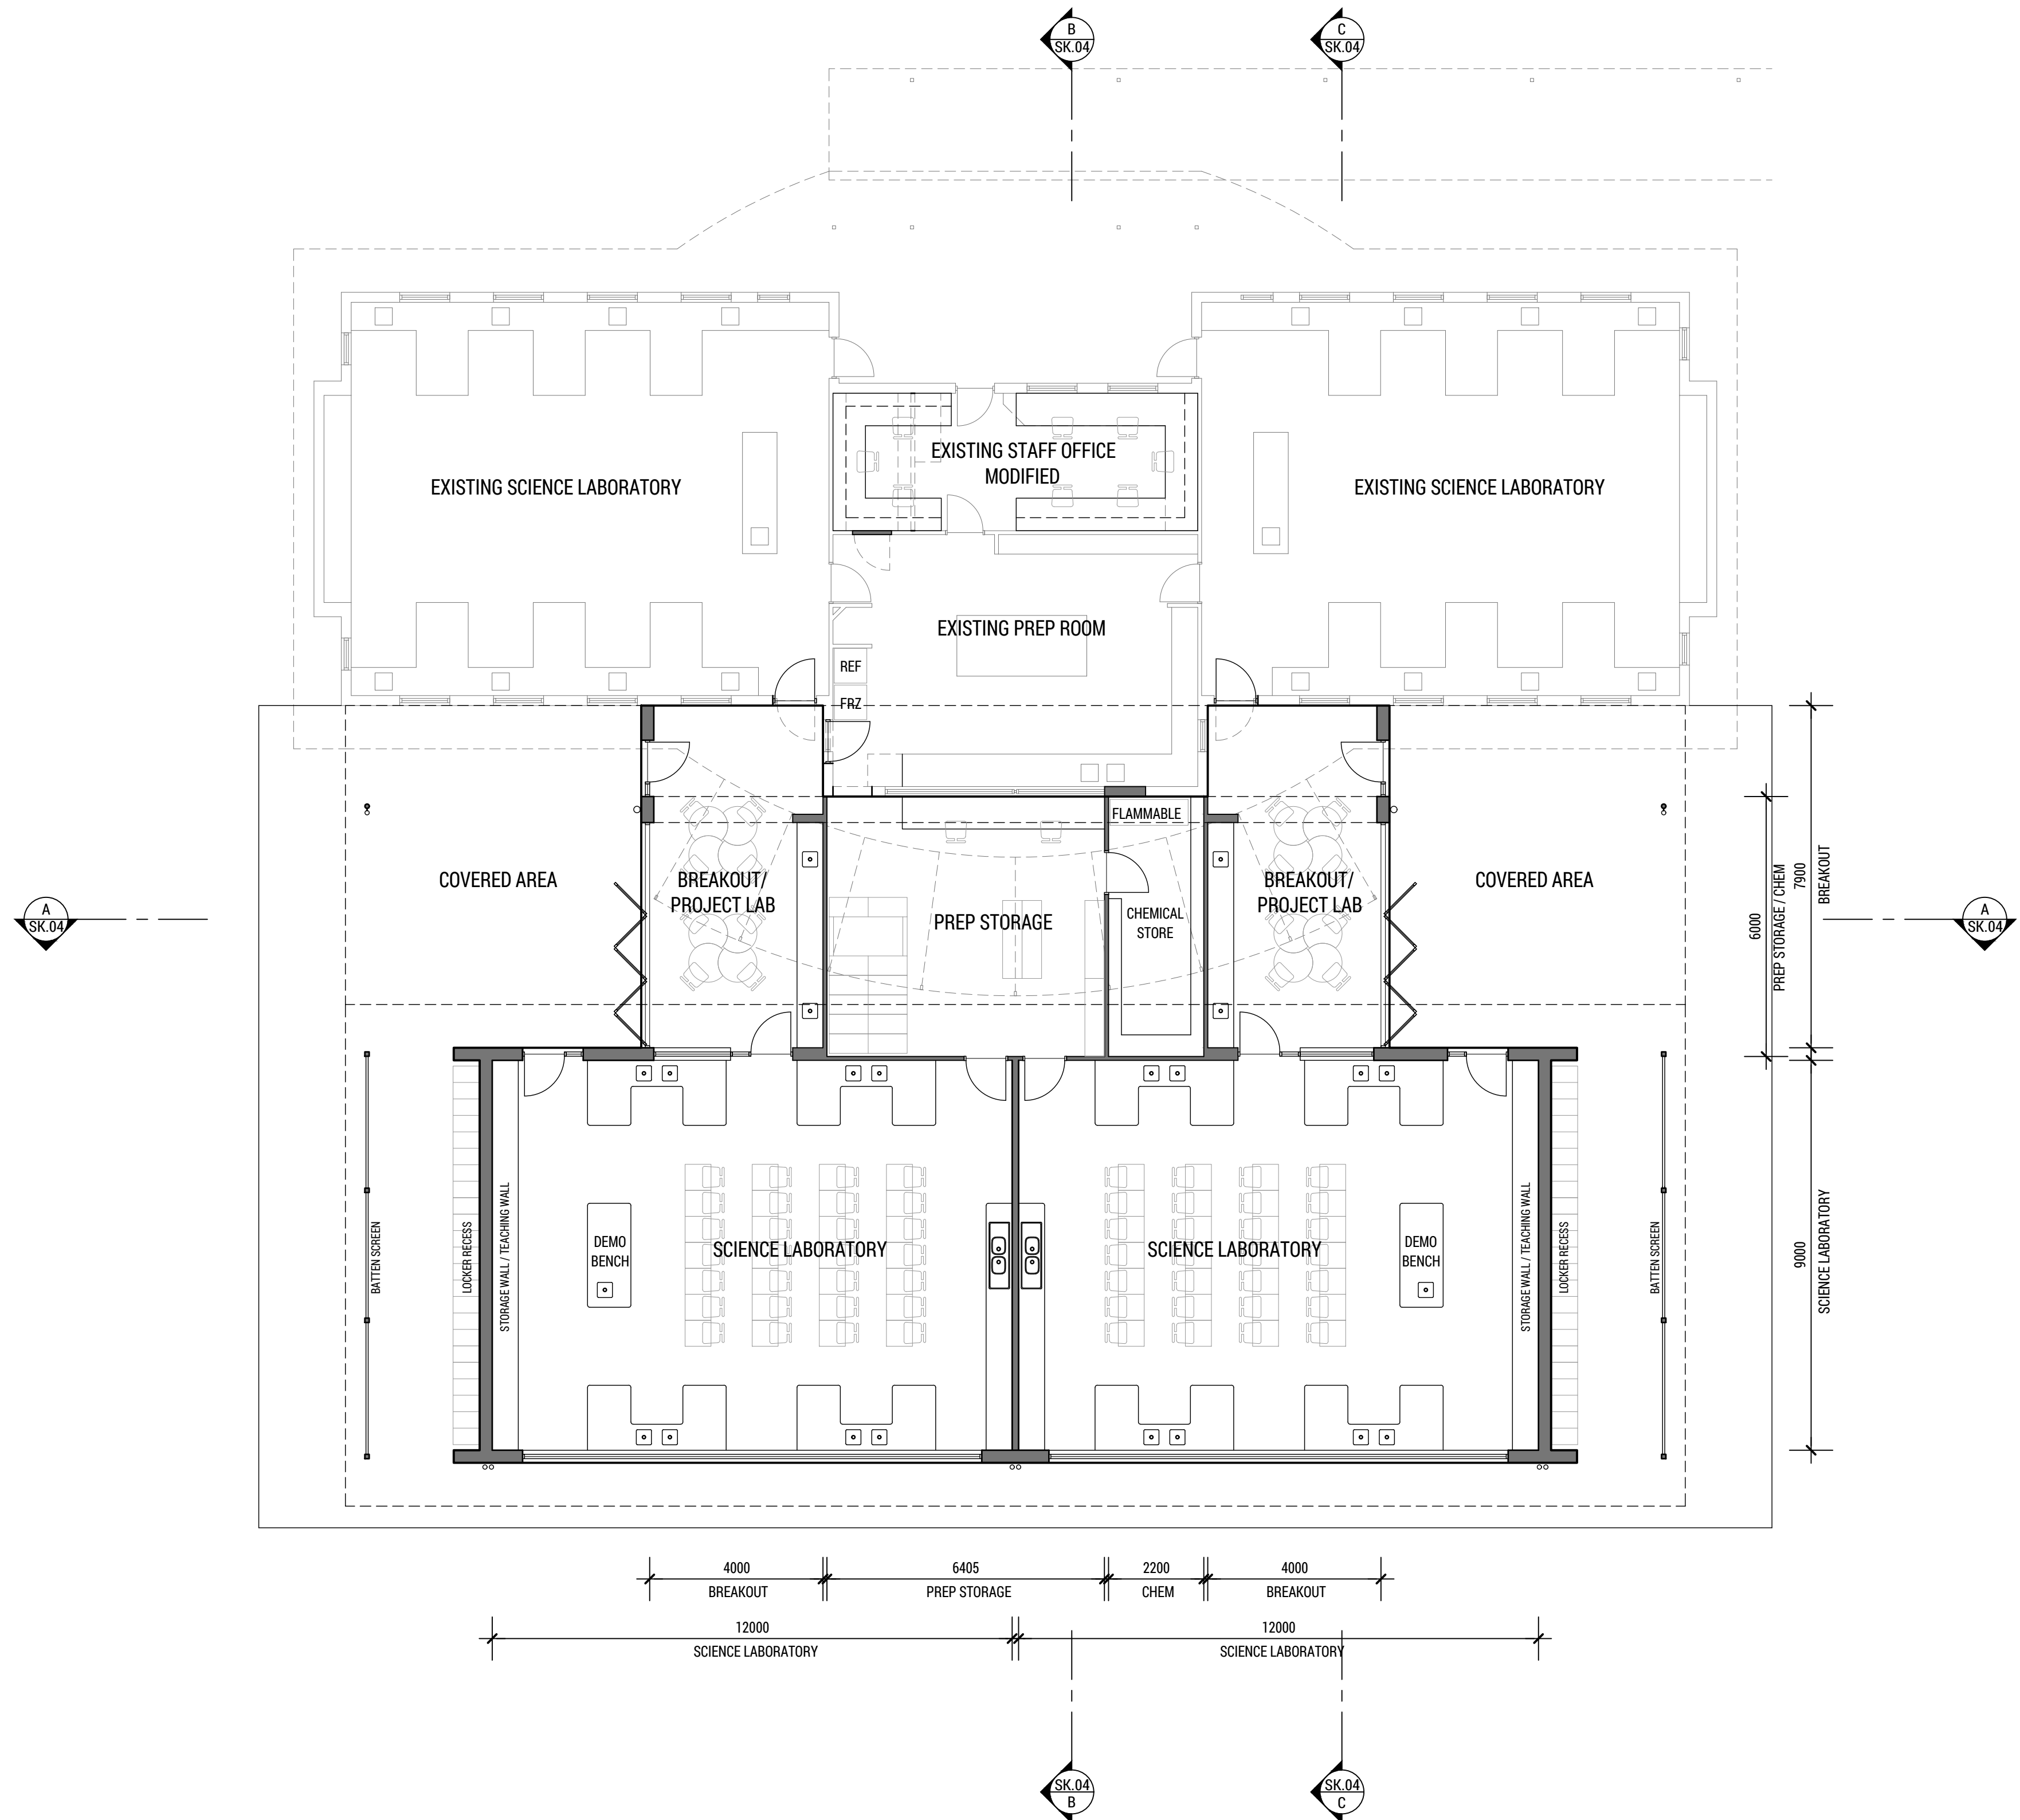

CLIENT



PROJECT

PROVIDENCE CHRISTIAN COLLEGE
STAGE 3 - SCIENCE ADDITIONS


DRAWING:

FLOOR PLAN




A 10 Caledonia Loop, North Coogee, WA 6163
E brad@quartermaine.com.au
M 0417 931 941


SCALE 1:100 @ A1
DATE 3 OCTOBER 2023
STATUS: SCHEMATIC DESIGN
PROJECT NO: 23.10
DRAWING NO: SK 03

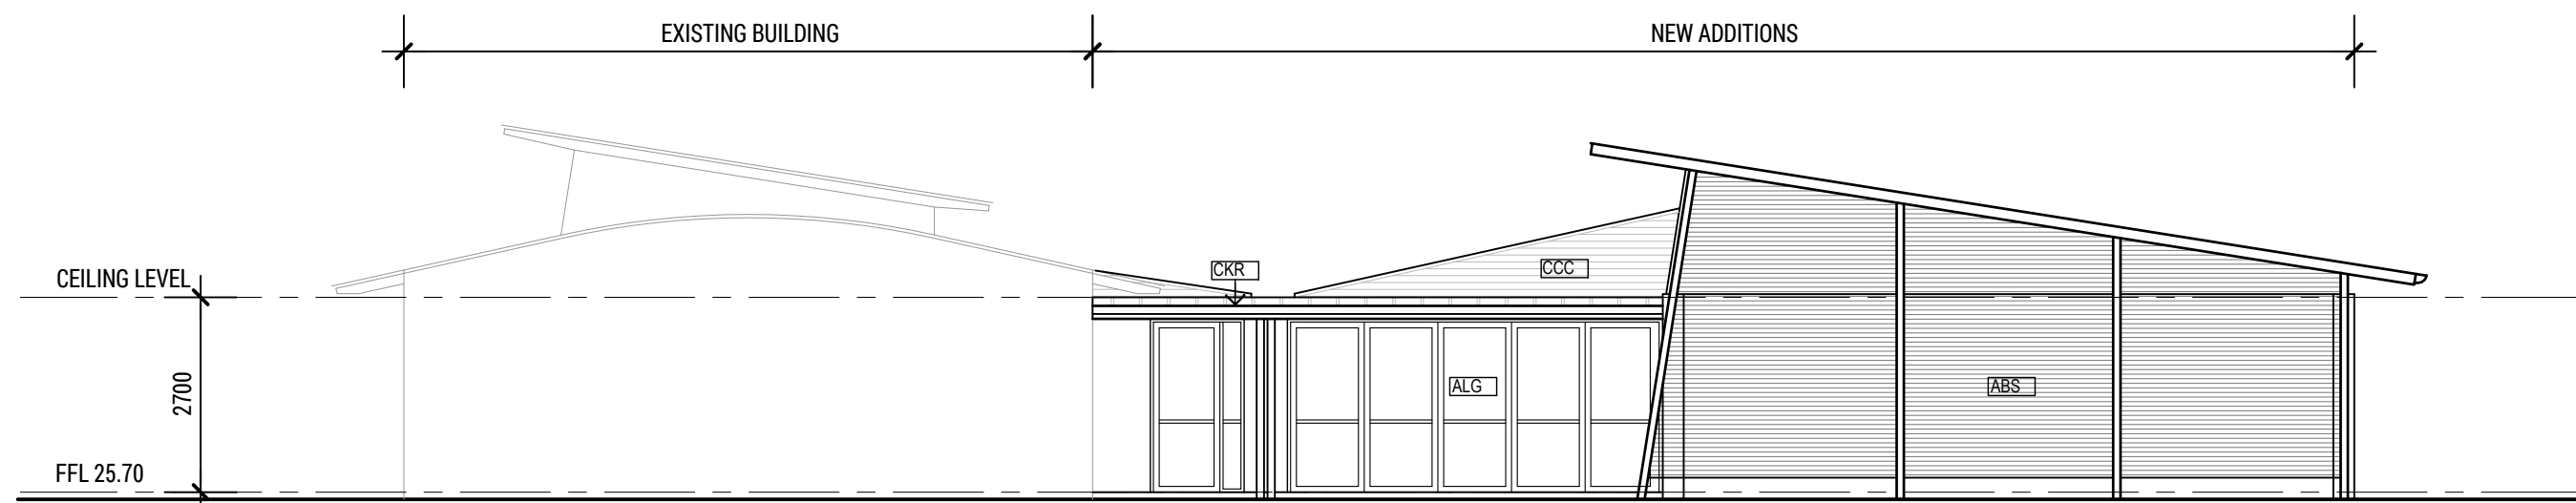


WEST ELEVATION

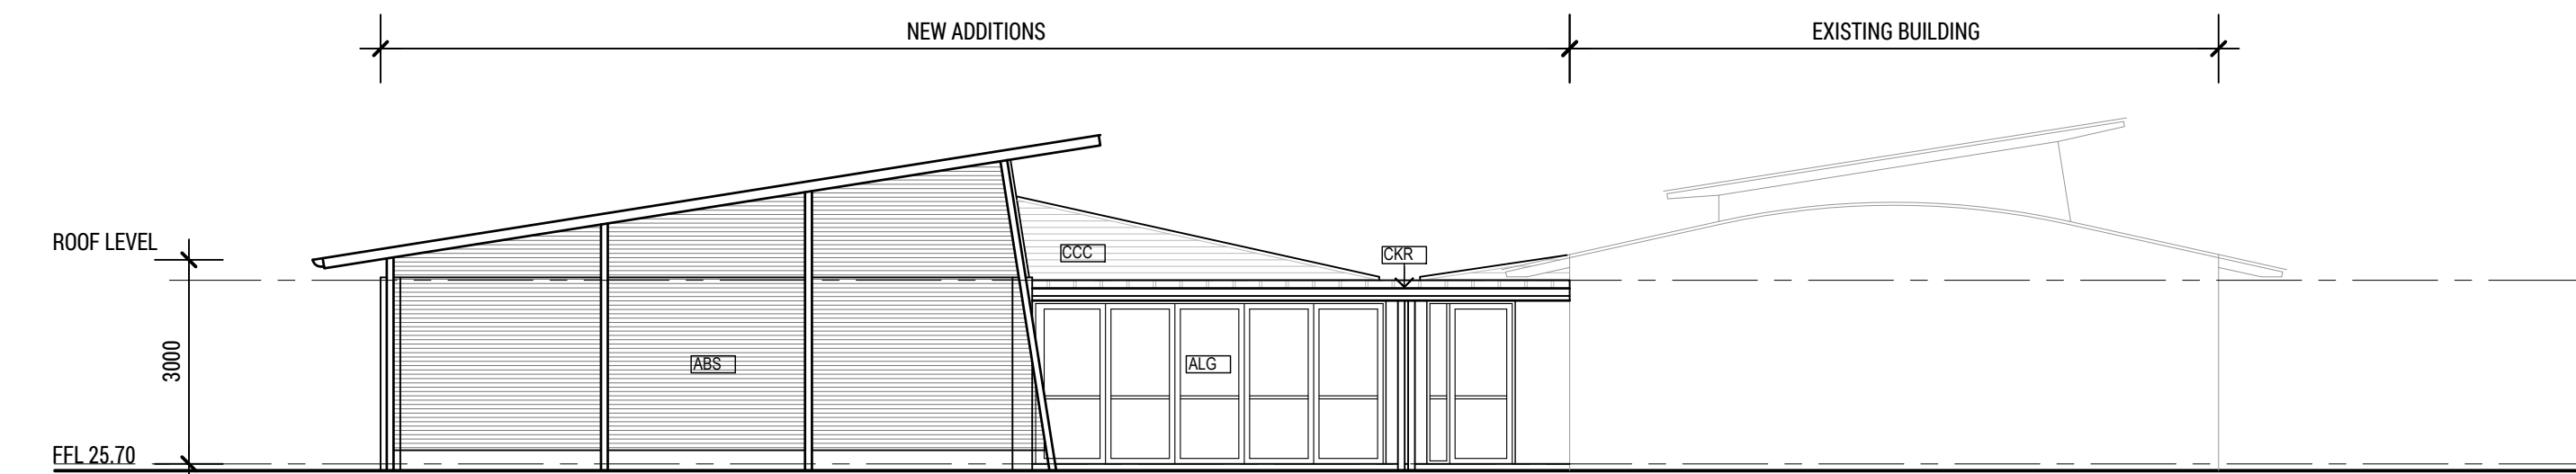

EAST ELEVATION

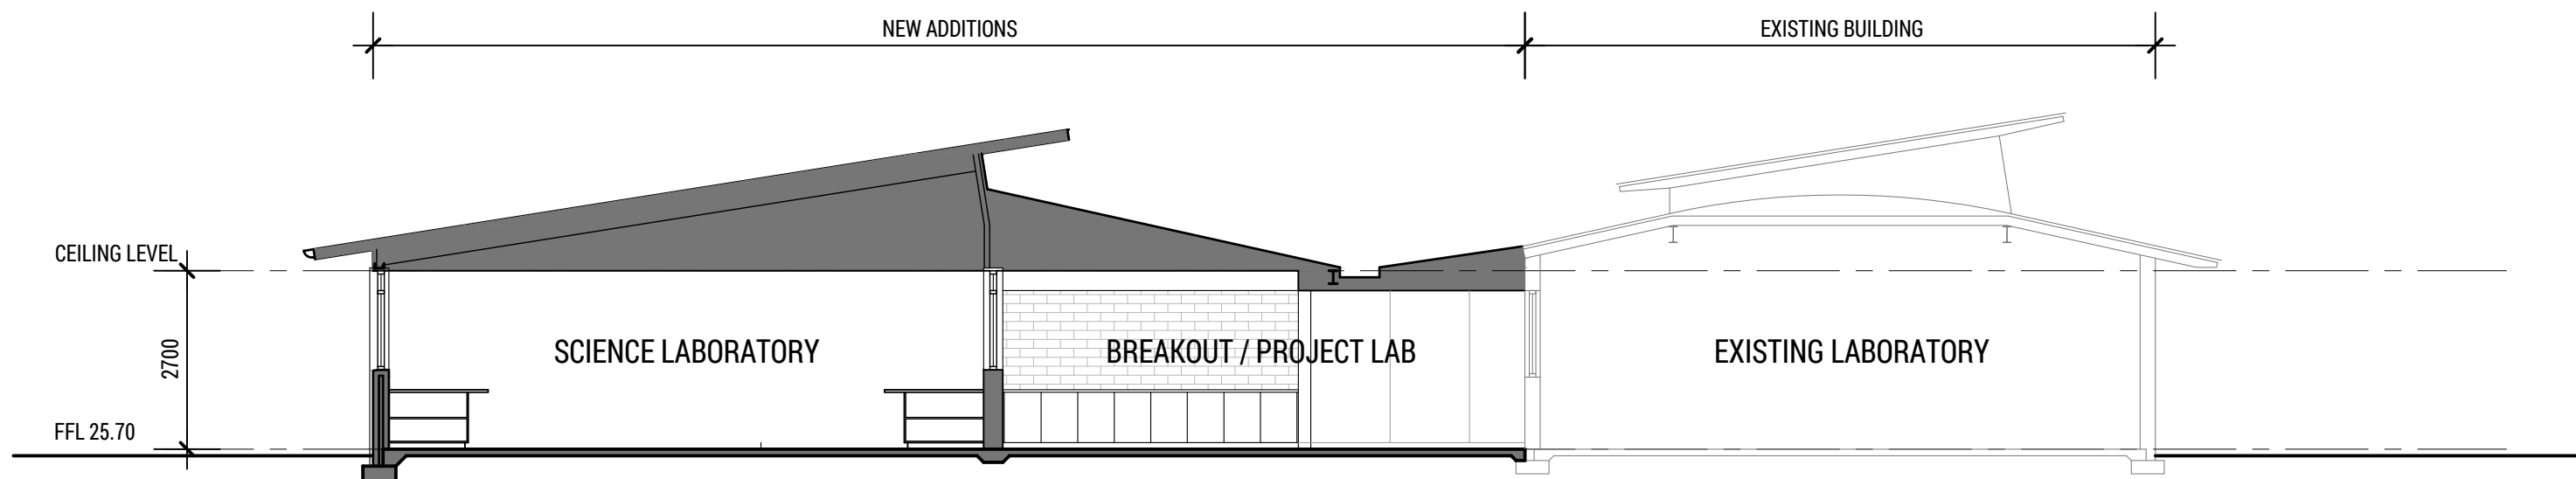


SECTION C-C

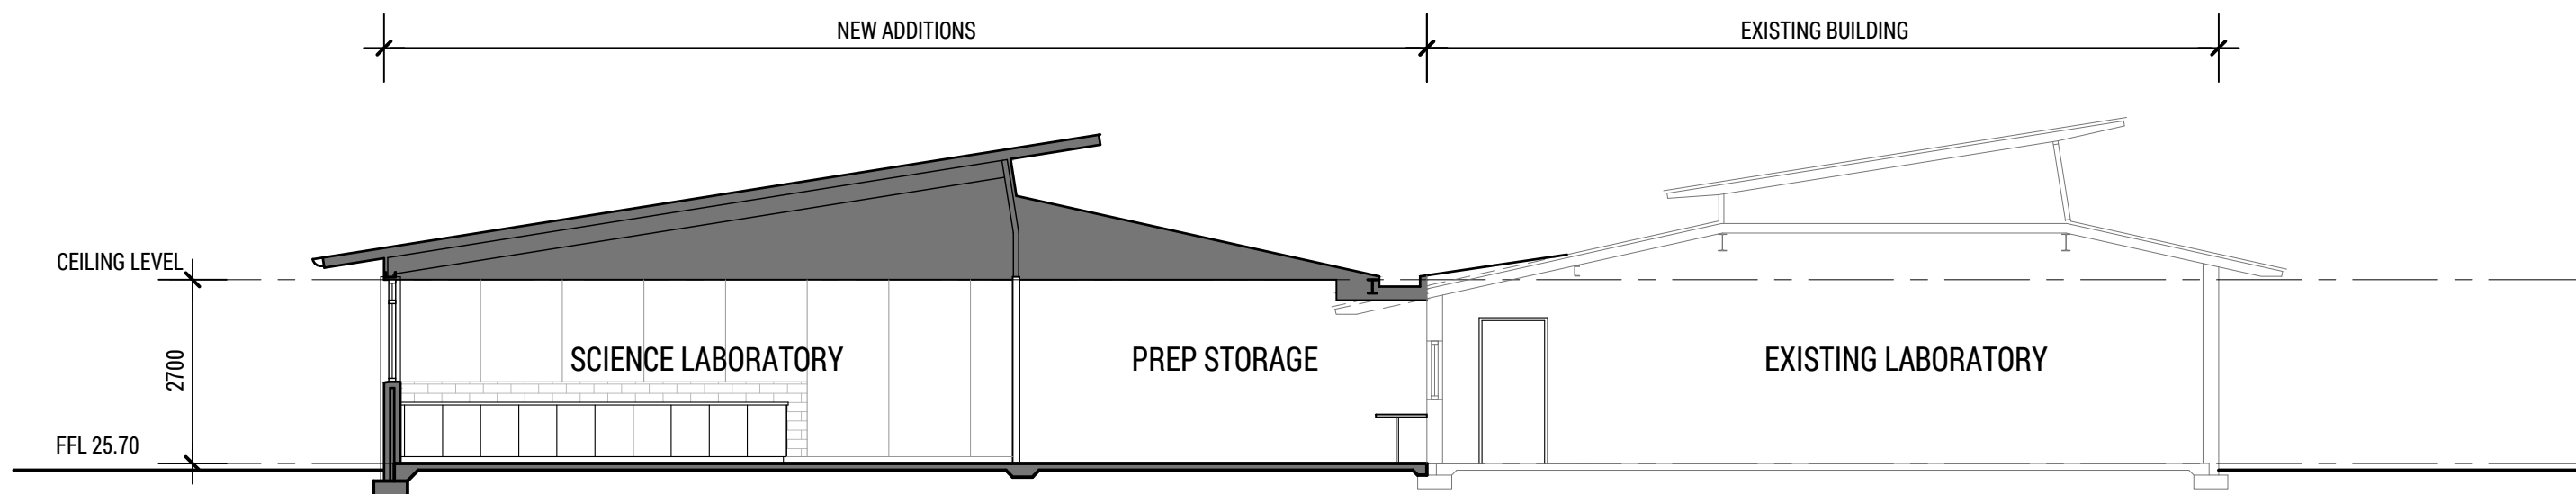

SECTION B-B



SOUTH ELEVATION

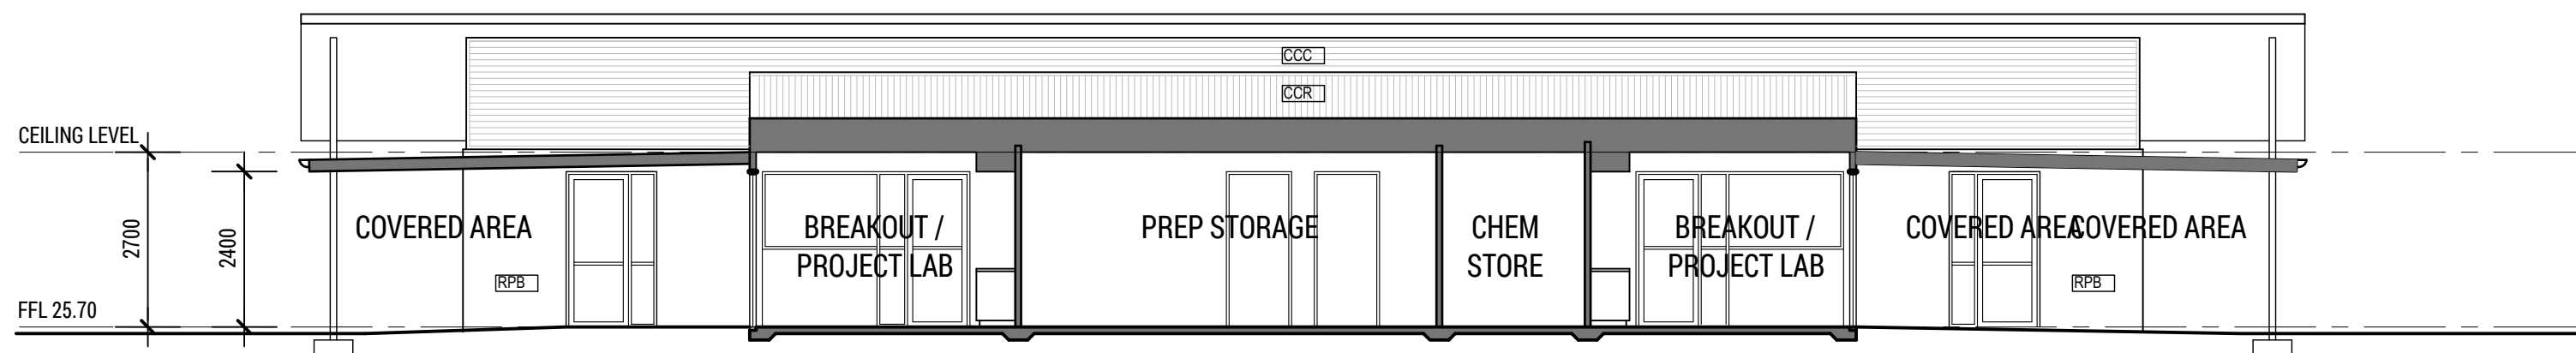

SECTION A-A

LEGEND

ALG ALUMINIUM FRAMED GLAZING POWDERCOATED "BASALT"	☐
ABS ALUMINIUM BATTEN SCREEN POWDERCOAT "TIMBER"	☐
CCC COLORBOND CUSTOM ORB CLADDING "SURFMIST"	☐
CKR COLORBOND CUSTOM ORB ROOFING "SURFMIST"	☐
CES COLORBOND PROFILED EAVES GUTTER "SURFMIST"	☐
CFA COLORBOND PROFILED FASCIA "SURFMIST"	☐
CFV COMPRESSED FIBRE CEMENT CLADDING, PAINTED.	☐
FBW FACE BROCKWORK "OPAL BLUSH"	☐
CKR COLORBOND KLIPLOK ROOFING "SURFMIST"	☐

CLIENT

 **PROVIDENCE
CHRISTIAN COLLEGE**
SOUTHERN RIVER, WESTERN AUSTRALIA

PROJECT

**PROVIDENCE CHRISTIAN COLLEGE
STAGE 3 - SCIENCE ADDITIONS**

DRAWING:

SECTIONS & ELEVATIONS

 **bradquartermaine
architect**

A 10 Caledonia Loop, North Coogee, WA 6163
E brad@quartermaine.com.au
M 0417 931 941

SCALE 1:100 @ A1
DATE 3 OCTOBER 2023
STATUS: SCHEMATIC DESIGN
PROJECT NO: 23.10
DRAWING NO: SK 04