

ELEVATIONS

front

Existing House Roof

Top Ridge

4.5 m

500 mm

1 m

2.3 m

FFL 70 mm Below House Slab

4.4 m

950

1 m

600 mm


2.3 m

2.3 m

FFL 70 mm

Below House Slab


side

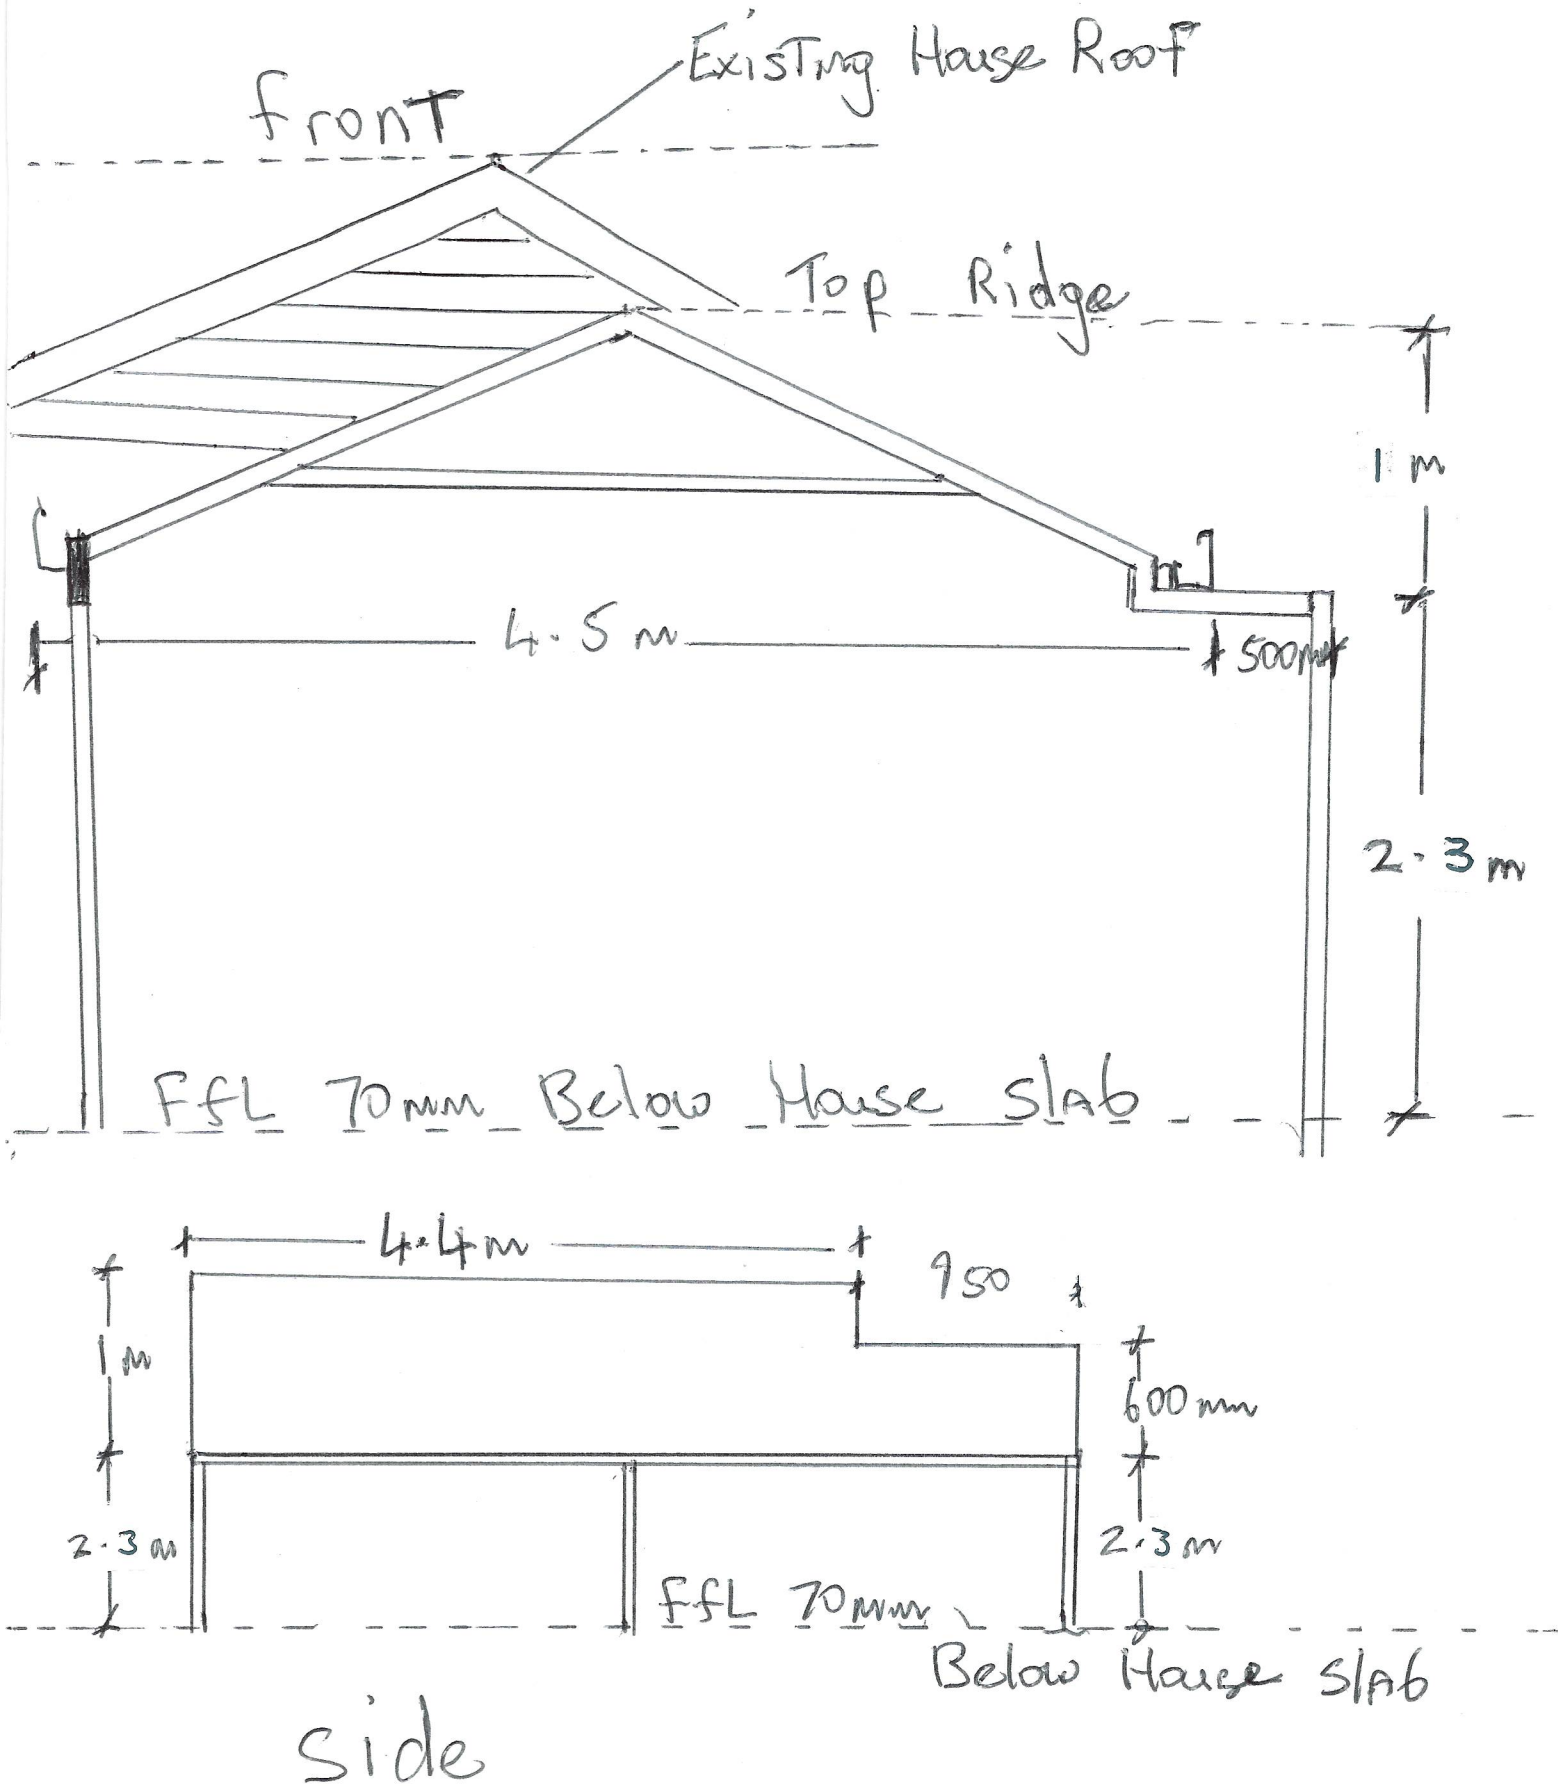

Raymond T.

Address:

16 ISAACS CRT
Huntingdale 6/10

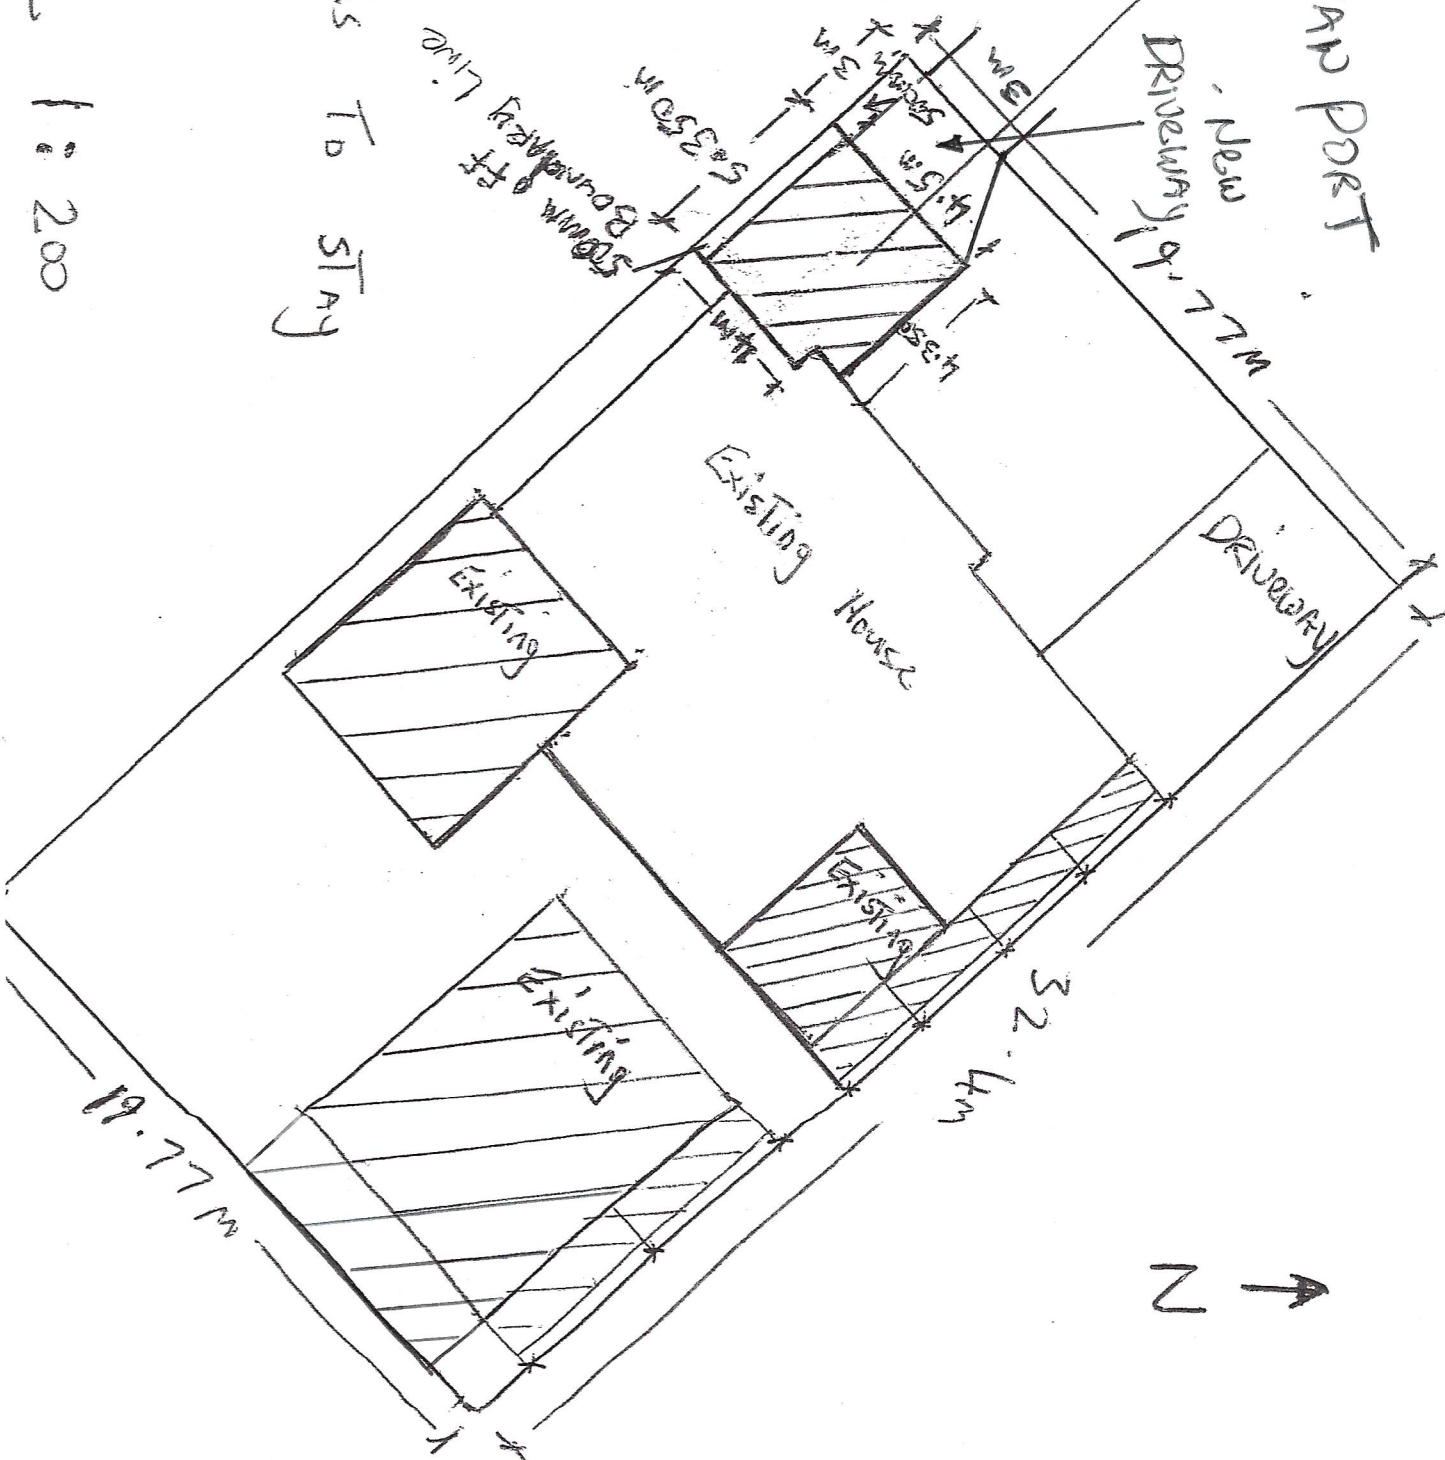

All floor levels to stay the same.

5546-1-20